
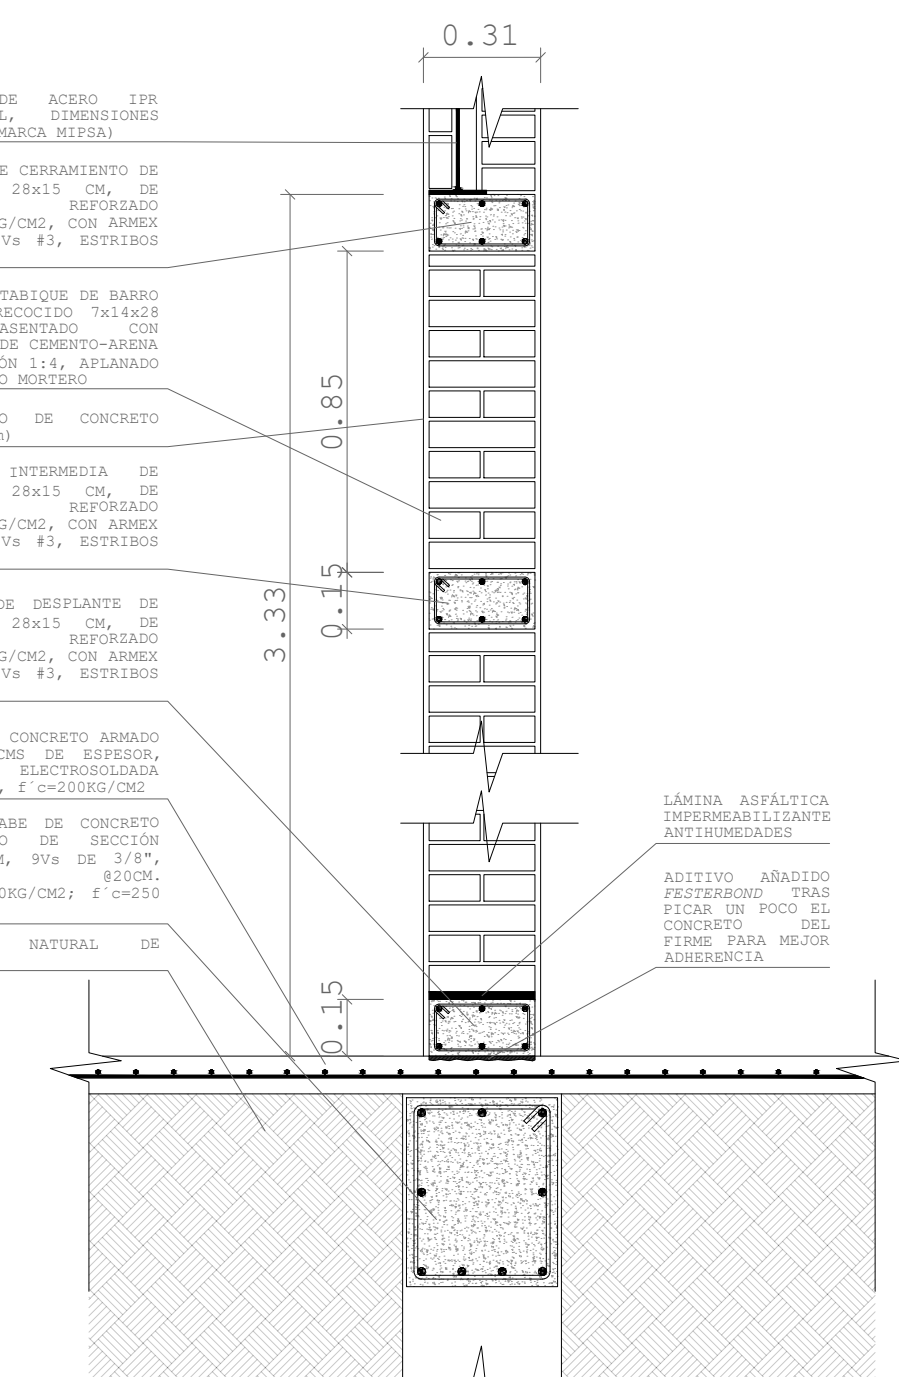
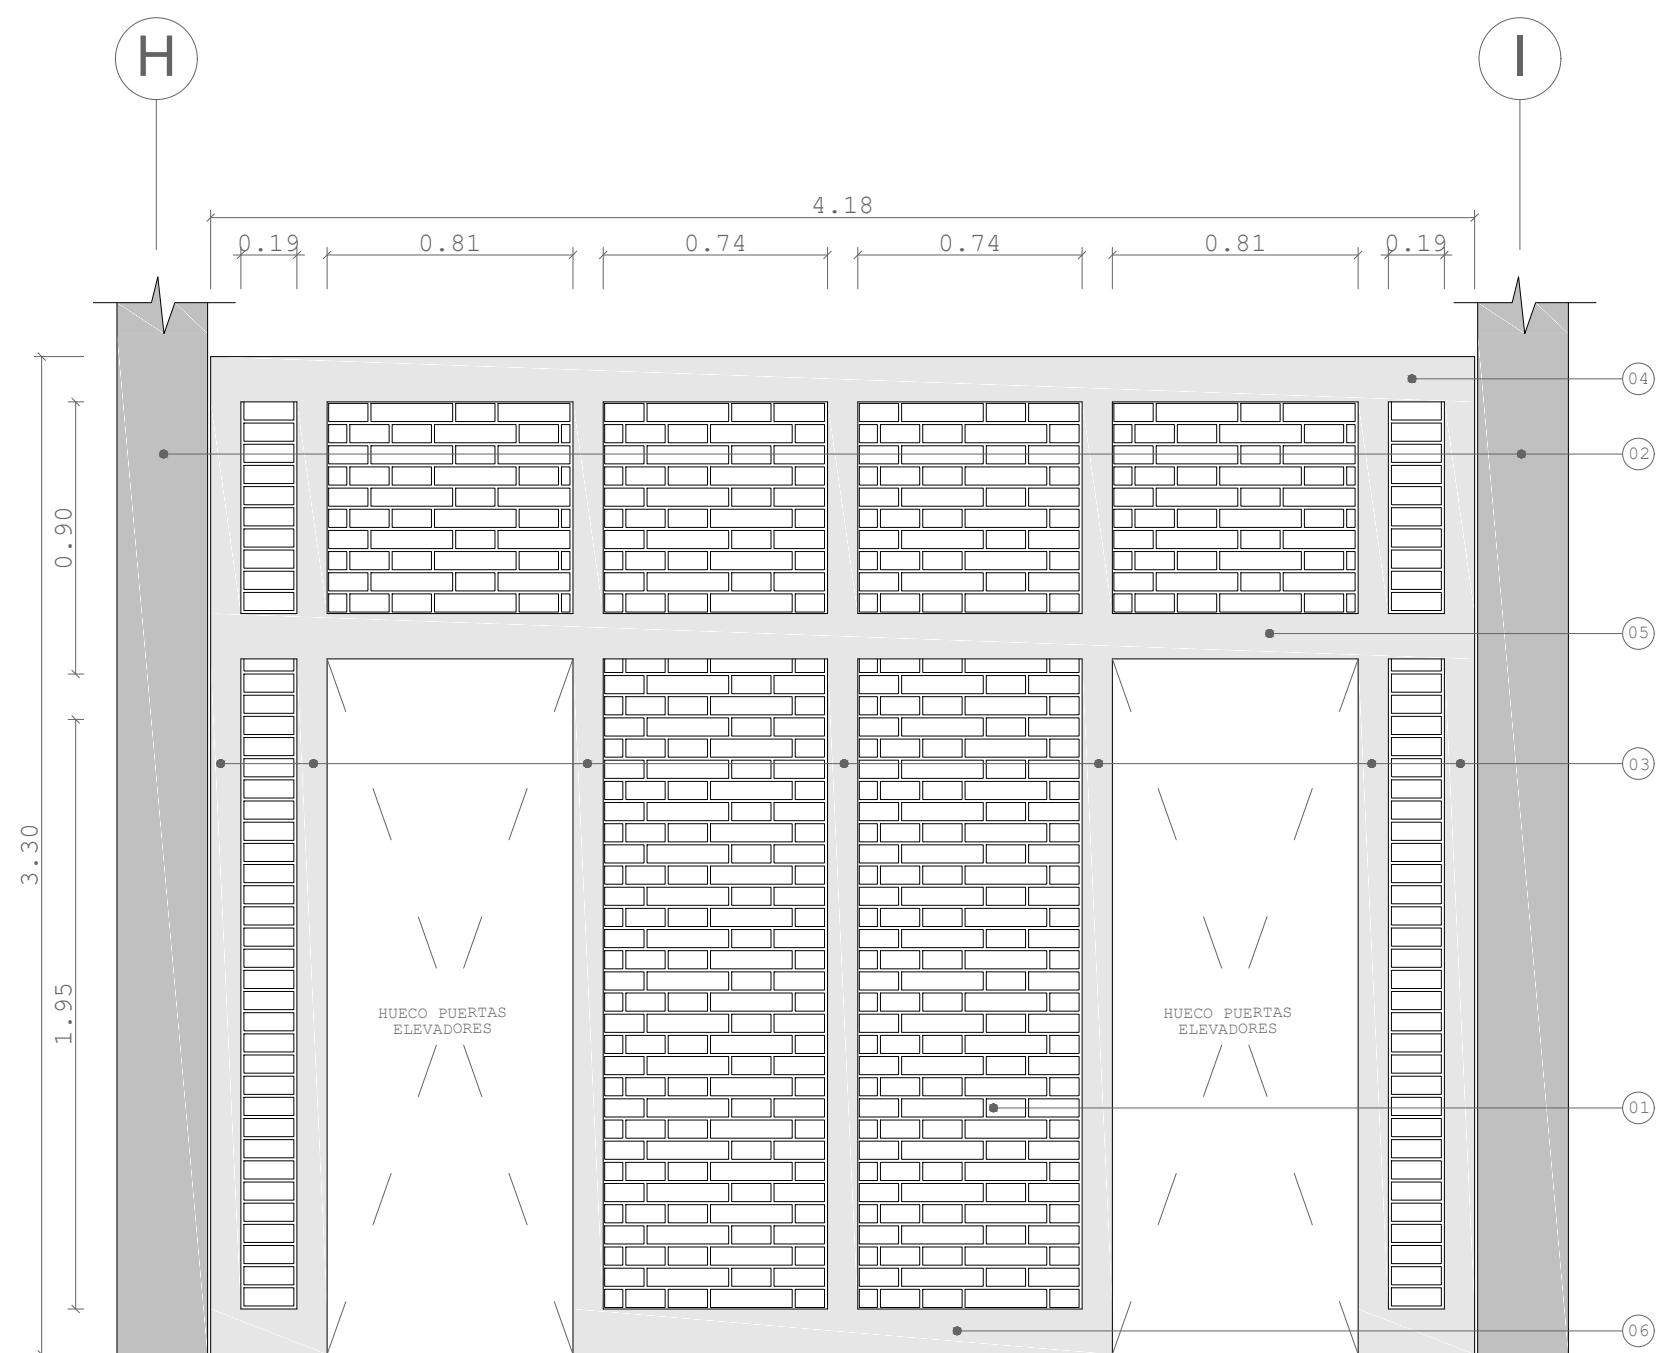
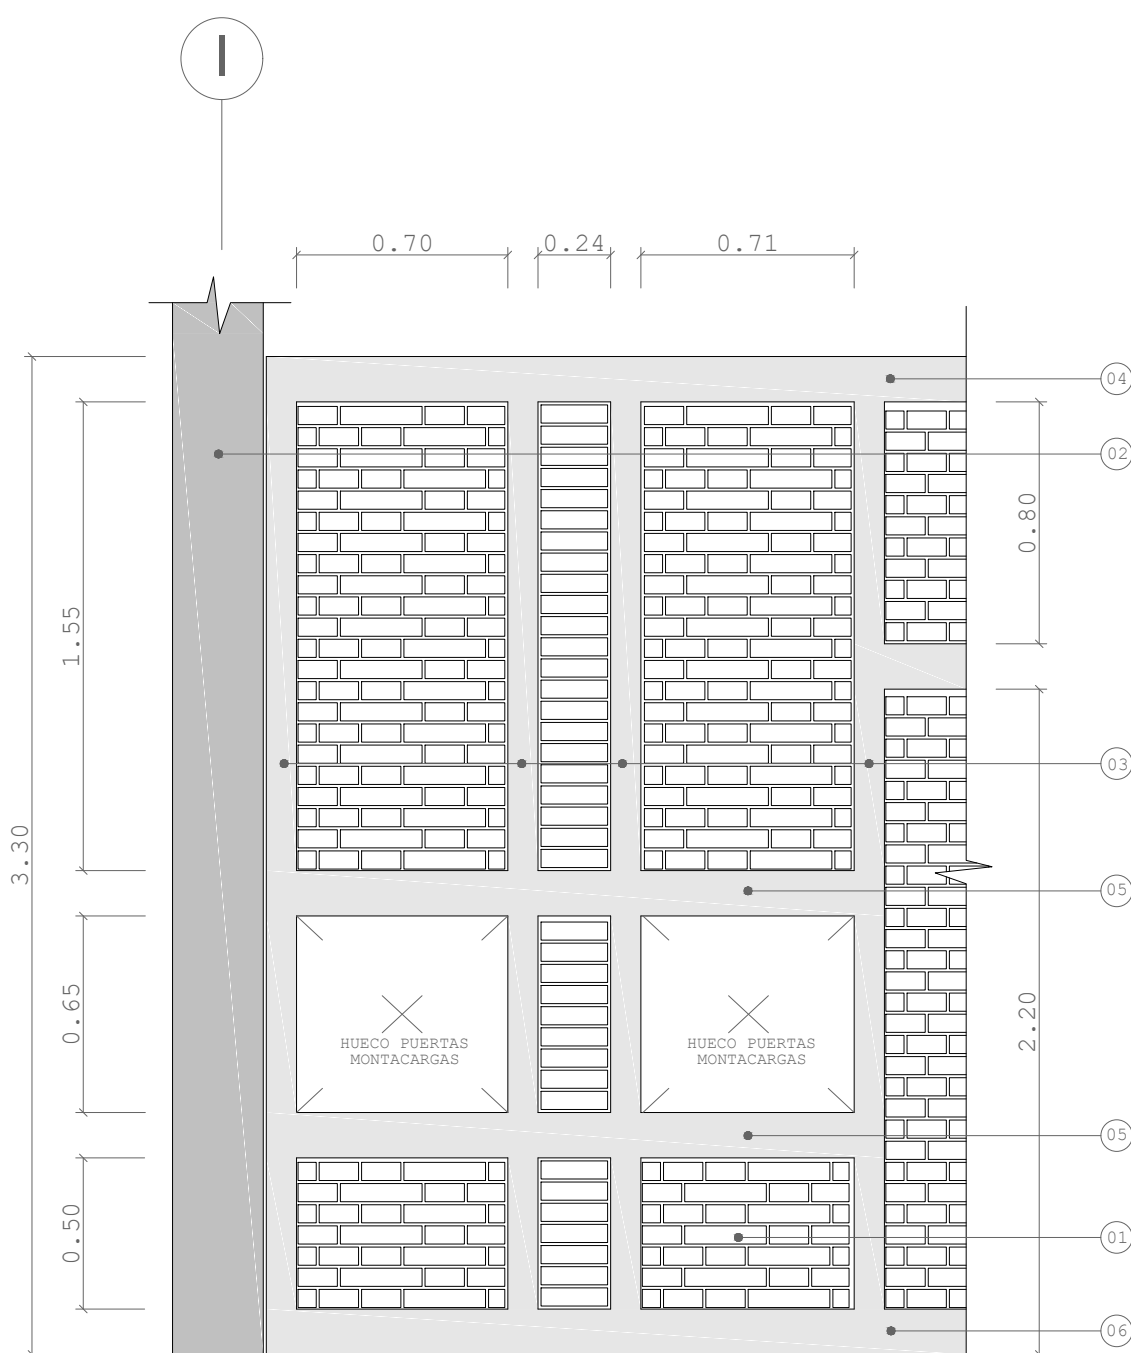
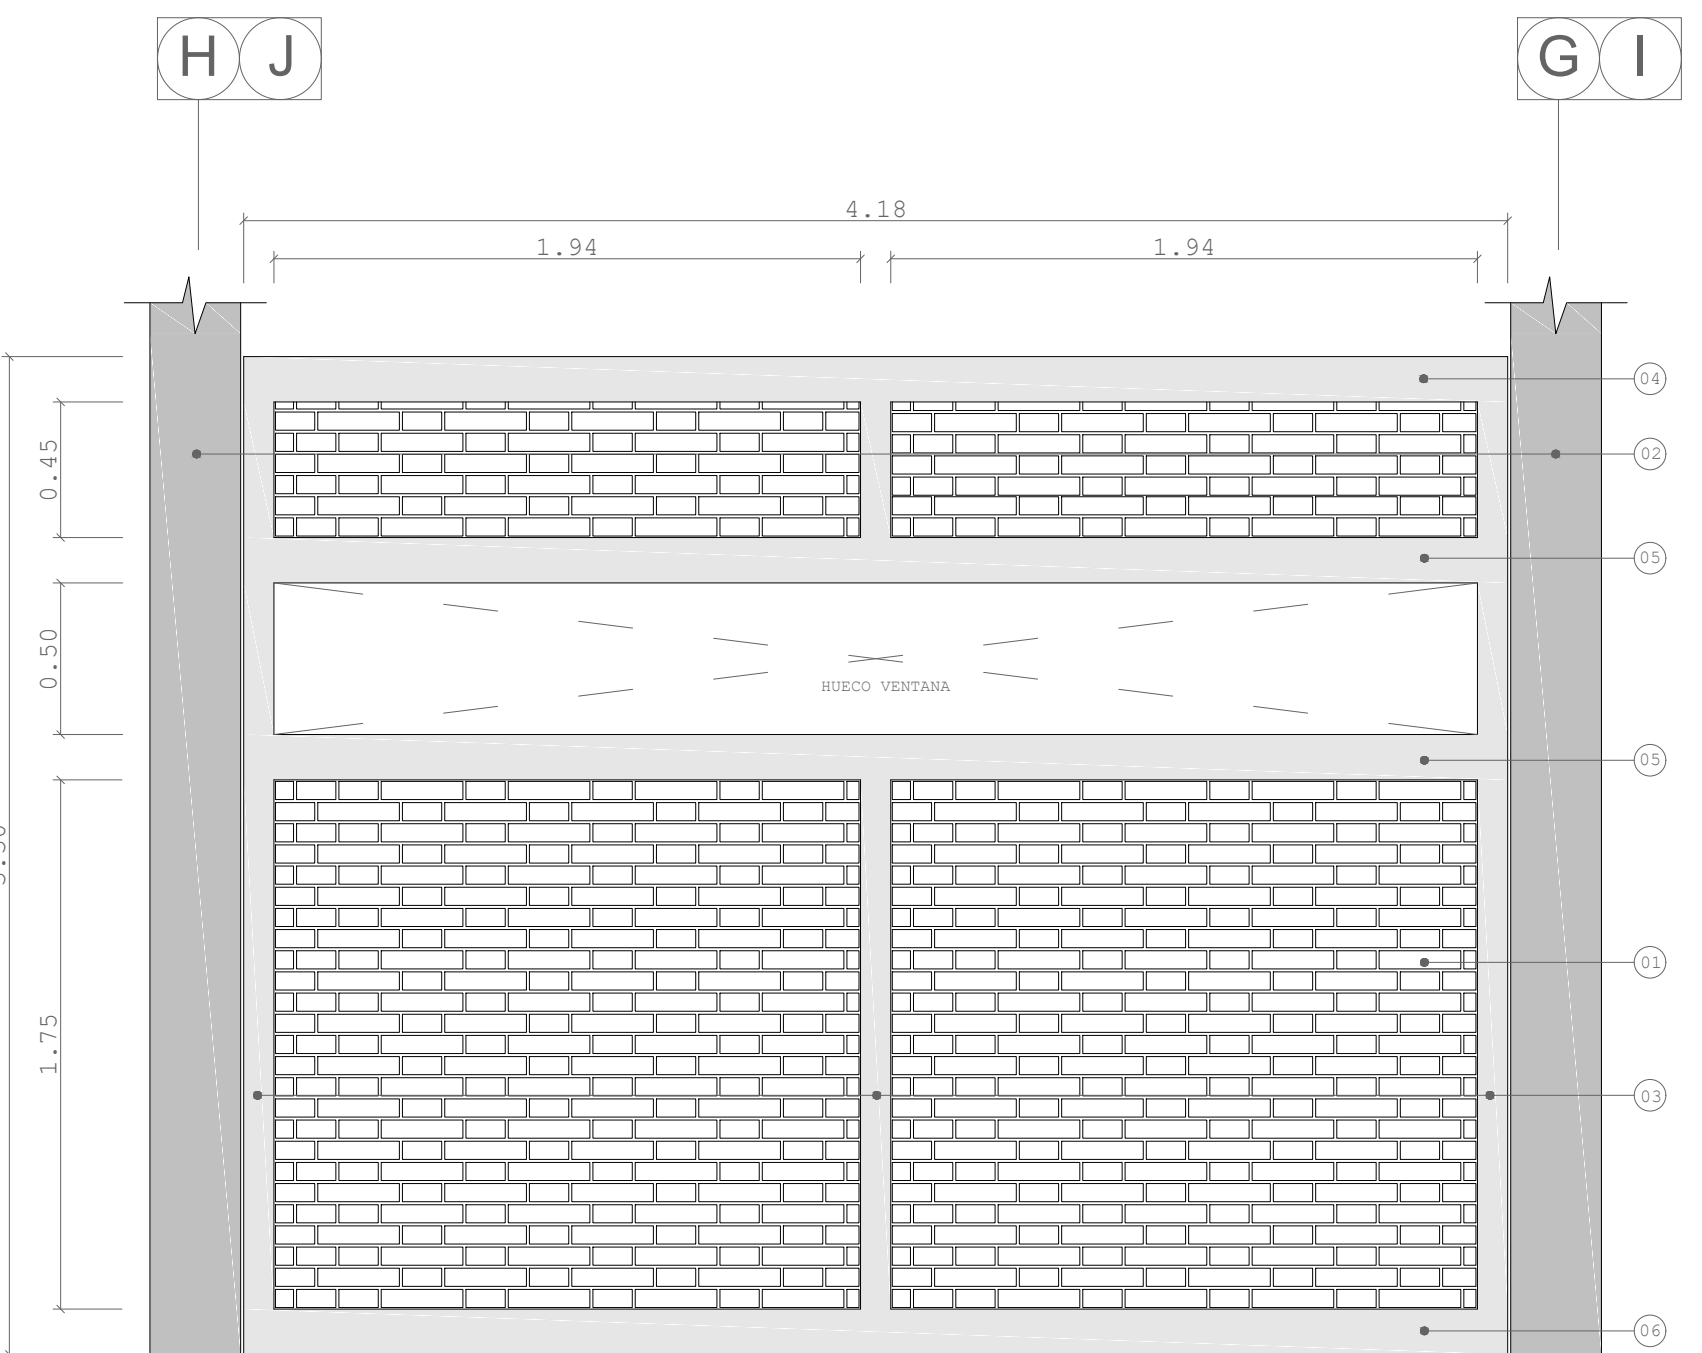


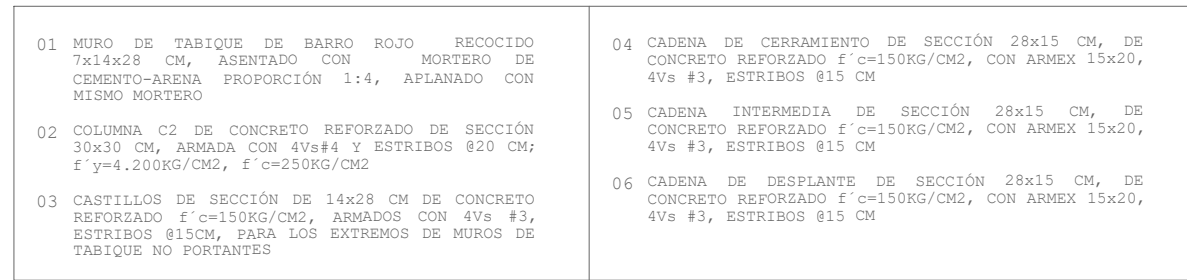

UBICACIÓN

CALLE ACUEDUCTO #182, BARRIO DE LA SALUD
AGUASCALIENTES
CP. 242040

ORIENTACIÓN

CRÓQUIS DE UBICACIÓN

SIMBOLOGÍA

TIPOLOGÍA	DIMENSIONES	CLAVE	ALTURA
COLUMNA Acero Sección Circular		C1	7,60
COLUMNA Concreto Reforzado Sección Cuadrada		C2	7,60
CASTILLO Concreto Reforzado Sección Cuadrada		K1	3,80
CASTILLO Concreto Reforzado Sección Rectangular		K2	3,80
CADENA CERRAMIENTO Concreto Reforzado Sección Rectangular		CC1	
MURO Tabique Muro Paja Perforado			

The image shows the front cover of an architectural project book. At the top left is the logo of the Universidad Autónoma de Aguascalientes, which consists of a stylized 'U' and 'A' intertwined. To the right of the logo, the university's name is written in Spanish: 'UNIVERSIDAD AUTÓNOMA DE AGUASCALIENTES'. Below this, the text 'CENTRO DE CIENCIAS DEL DISEÑO Y LA CONSTRUCCIÓN' is centered. Underneath that, 'ARQUITECTURA - DÉCIMO SEMESTRE' and 'PROYECTO TERMINAL' are also centered. A large, bold, black 'UNO' logo dominates the upper half of the cover. To the right of the 'UNO' logo, there is a vertical text element that reads 'ARQUITECTURA 41' in a small, sans-serif font. Below the 'UNO' logo, the title 'Mercado Gastronómico' is written in a bold, sans-serif font. A horizontal line separates the title from the authors' names. The authors' names are listed in a bold, sans-serif font: 'ALUMNOS: JOSÉ BASANTA FERNÁNDEZ', 'RODRIGO GERARDO FRANCO FRAUSTO', 'GABRIEL CALLEGOS GONZÁLEZ', and 'SAMANTHA GARCÍA LUIS'. To the right of the authors' names, there is a large, stylized '41' logo for 'Arquitectura'. Below the authors' names, the text 'PROFESORES:' is written in a bold, sans-serif font. The names of the professors are listed in a bold, sans-serif font: 'M.D.U. RICARDO DE ALBA OBREGÓN', 'M.D.U. ERNESTO MARTINEZ QUEZADA', 'ING. ÁLVARO NIEVA MONTES DE OCA', 'ARQ. CARLOS RAMÓN RIVERA TREVIÑO', 'M.D.U. HÉCTOR MANUEL ROJAS ORTEGA', 'M.D.U. JUAN ERNESTO TELLO RUIZ', and 'M.D.A. RAFAEL VÁZQUEZ ORTIZ'. A horizontal line separates the professors' names from the content description. The text 'CONTENIDO:' is written in a bold, sans-serif font. Below it, the title 'PLANO ALBAÑILERÍA - Planta Baja' is written in a bold, sans-serif font. At the bottom of the cover, there is a large, bold, black 'ALB-03-01' logo. To the left of this logo, the text 'PLANO: 8/10', 'ESCALA: 1:75', and 'FECHA: 03/07/20' is written in a bold, sans-serif font.